




August 17, 2021

Dear Resident of Sunbreaker Cove,

Pidherney's has been informed that you have not elected to have Pidherney's drill your sanitary service past your property line and near your septic tank. Pidherney's will still be installing your service to your property line and will leave the service 2.7m below ground at property line and bring the pipe to surface for you to tie into at a latter date.

Service installations are underway with a second service crew starting on the east end of Fox Crescent the week of August 23rd moving east to west through the Summer Village. Updated schedule attached and can also be found on the Summer Village website shortly.

Pidherney's would like to request your permission to set up our equipment on your property similar to the diagram below in order to install you service with the smallest amount of disturbance on your property as possible.

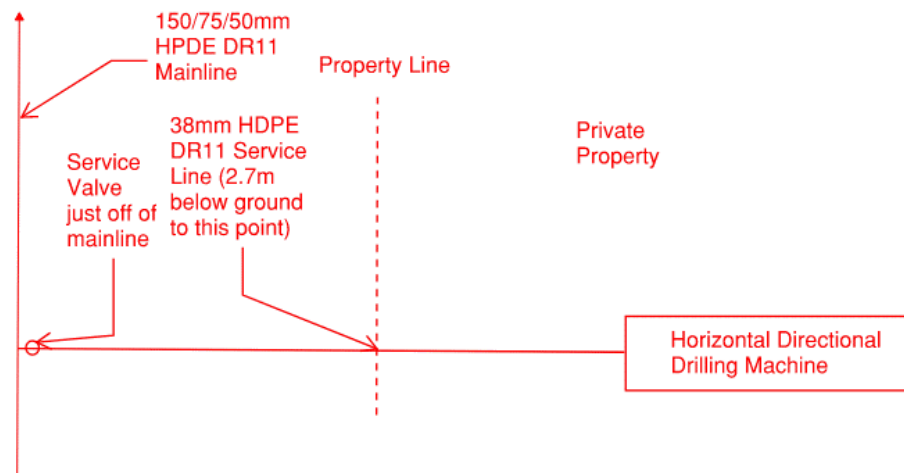



Please call Ben Fahlman, Project Manager, 403-322-0027 to discuss if you have any objections to the above or if there are any surface features (i.e. concrete driveways, sheds/garages, decks, potted plants) that would not allow the above set up to occur.

Thank you for your patience during these interruptions.

Yours truly,

PIDHERNEY'S

*Schedule is weather dependent with tie ins and surface restorations to follow drilling operations

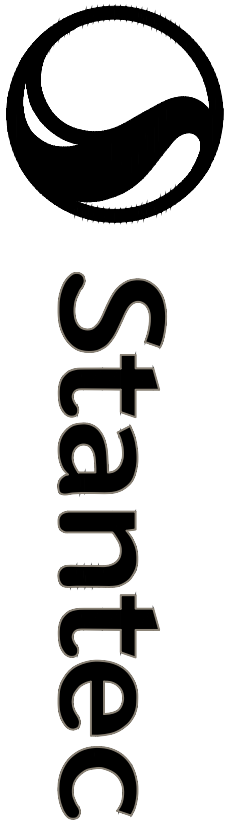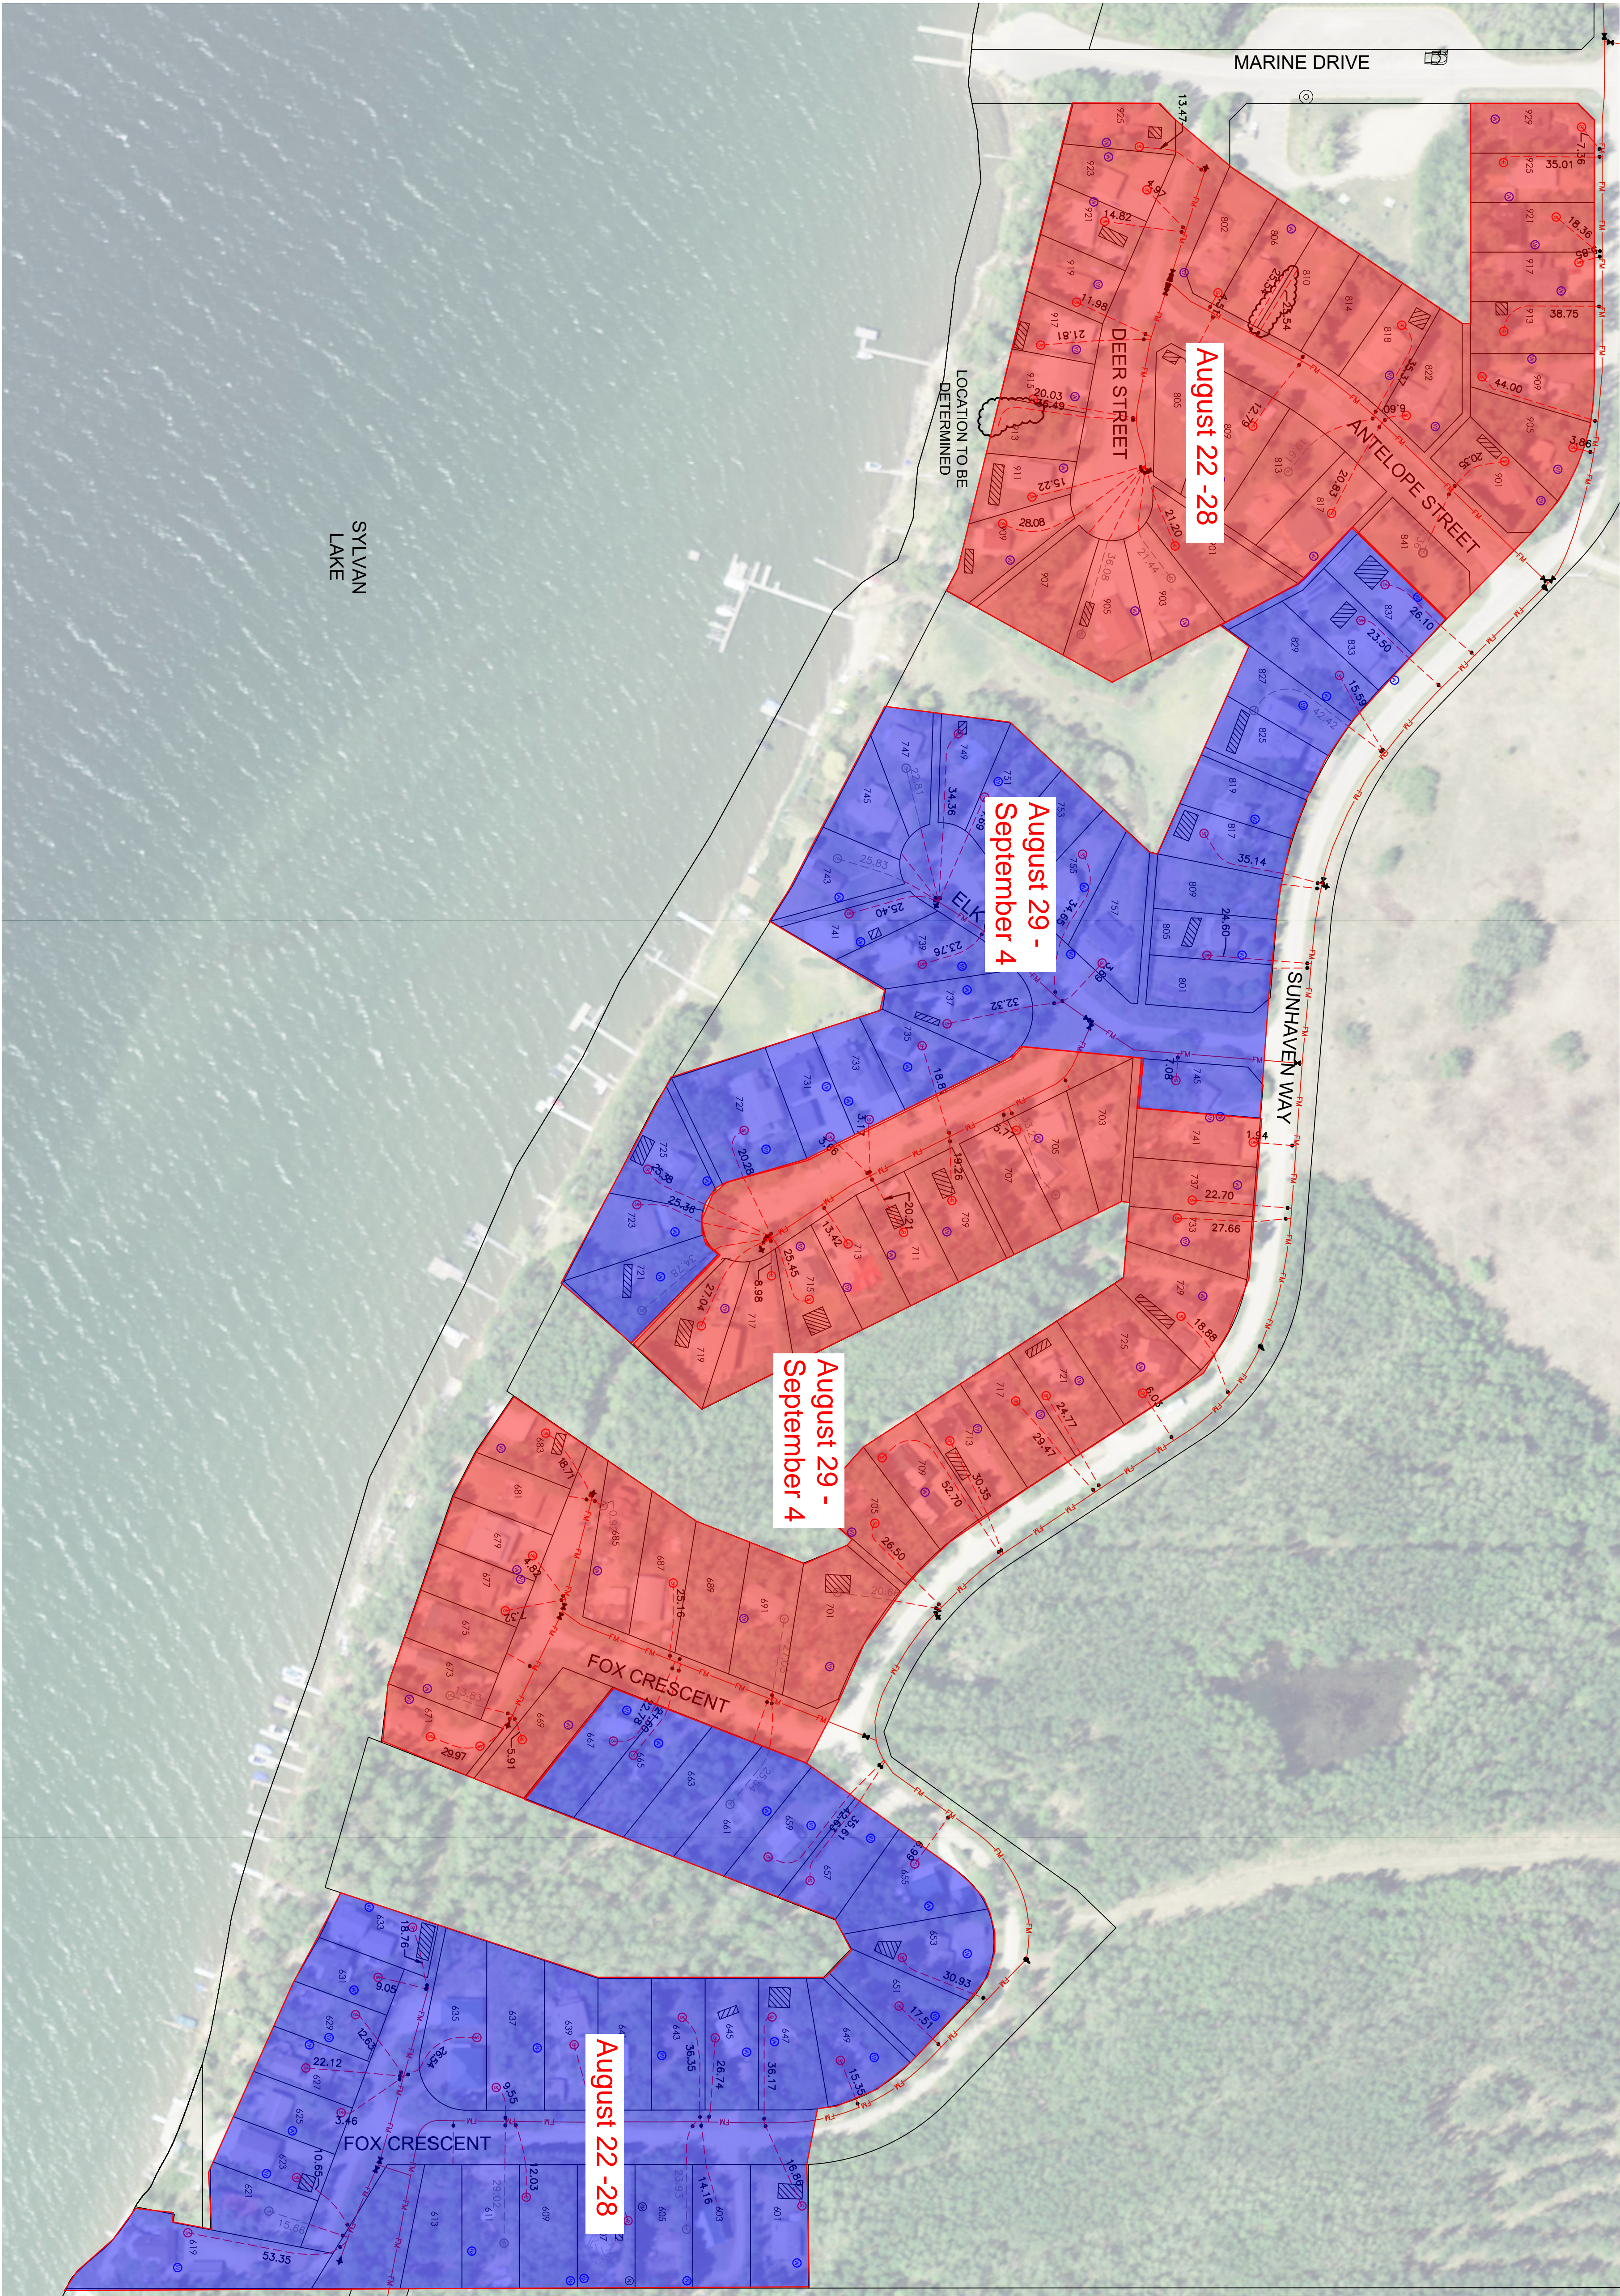

1100 - 4900 50th Street
Red Deer AB Canada T4N 1X7
Tel. 403.341.3320
www.stantec.com

Copyright Reserved
The Contractor shall verify and be responsible for all dimensions. DO NOT SCALE. The Contractor shall be responsible for all dimensions. DO NOT SCALE. The Contractor shall be responsible for all dimensions. DO NOT SCALE.

Legend

- 1. EXISTING SEPTIC TANK
- 2. EXISTING SEPTIC TANK WITH DEFERRED SERVICE CONNECTION
- 3. EXISTING WATER WELL
- 4. CC VALVE

Notes

- 1. EXACT LOCATIONS OF SANITARY SERVICE CONNECTION NEED TO BE DETERMINED IN THE FIELD AND IS THE RESPONSIBILITY OF THE CONTRACTOR TO LOCATE. SERVICE LINE SHOWN IS ONLY INDICATIVE.
- 2. DIMENSIONS OF SANITARY SERVICE LINES ARE FROM PROPERTY LINE TO ANTICIPATED TANK LOCATION.

Revision			
	By	Appd.	YYMMDD
E	ISSUED FOR CONSTRUCTION	JIM	2021.06.18
D	ISSUED FOR TENDER	BWH	2020.12.08
C	ISSUED FOR P&S COMPLETION	AP	2016.10.04
B	ISSUED FOR REVIEW	BWH	2016.08.29
A	ISSUED FOR PRELIMINARY DISCUSSIONS	JIM	2016.08.02
Issued	By	Appd.	YYMMDD

Permit/Seal			
File Name:	29451c-002.dwg	Drawn:	CHM
Drawn:	CHM	Checked:	YVMMDD



SANITARY SERVICE SYSTEM

Summer Village Of Sunbucker Cove

CIVIL
OVERALL PLAN EAST

Project No.	113929451	Scale	1:1250
Drawing No.	C-003	Sheet	5 of 32
Revision	0		